

PROJECT

**Innogy Lyre Wind Farm  
 OHL Front End  
 Engineering**

CLIENT

**INNOGY**



CONSULTANTS



NOTES: -

LEGEND: -

- Proposed UGC Cable
- CCTV Camera
- Existing Road to be Upgraded

ISSUE/REVISION

I/R	DATE	DESCRIPTION
01	15.12.20	Issued for Planning
00	26.05.20	Issued for Planning

Drawn By : Ger Donnellan

Approved : Ruairi Geary

PROJECT NUMBER


05-664

SHEET TITLE

Proposed Met Mast -  
 Site Layout Plan & Site Elevation


SHEET NUMBER

170749-34 \_ (05664-DR-207)

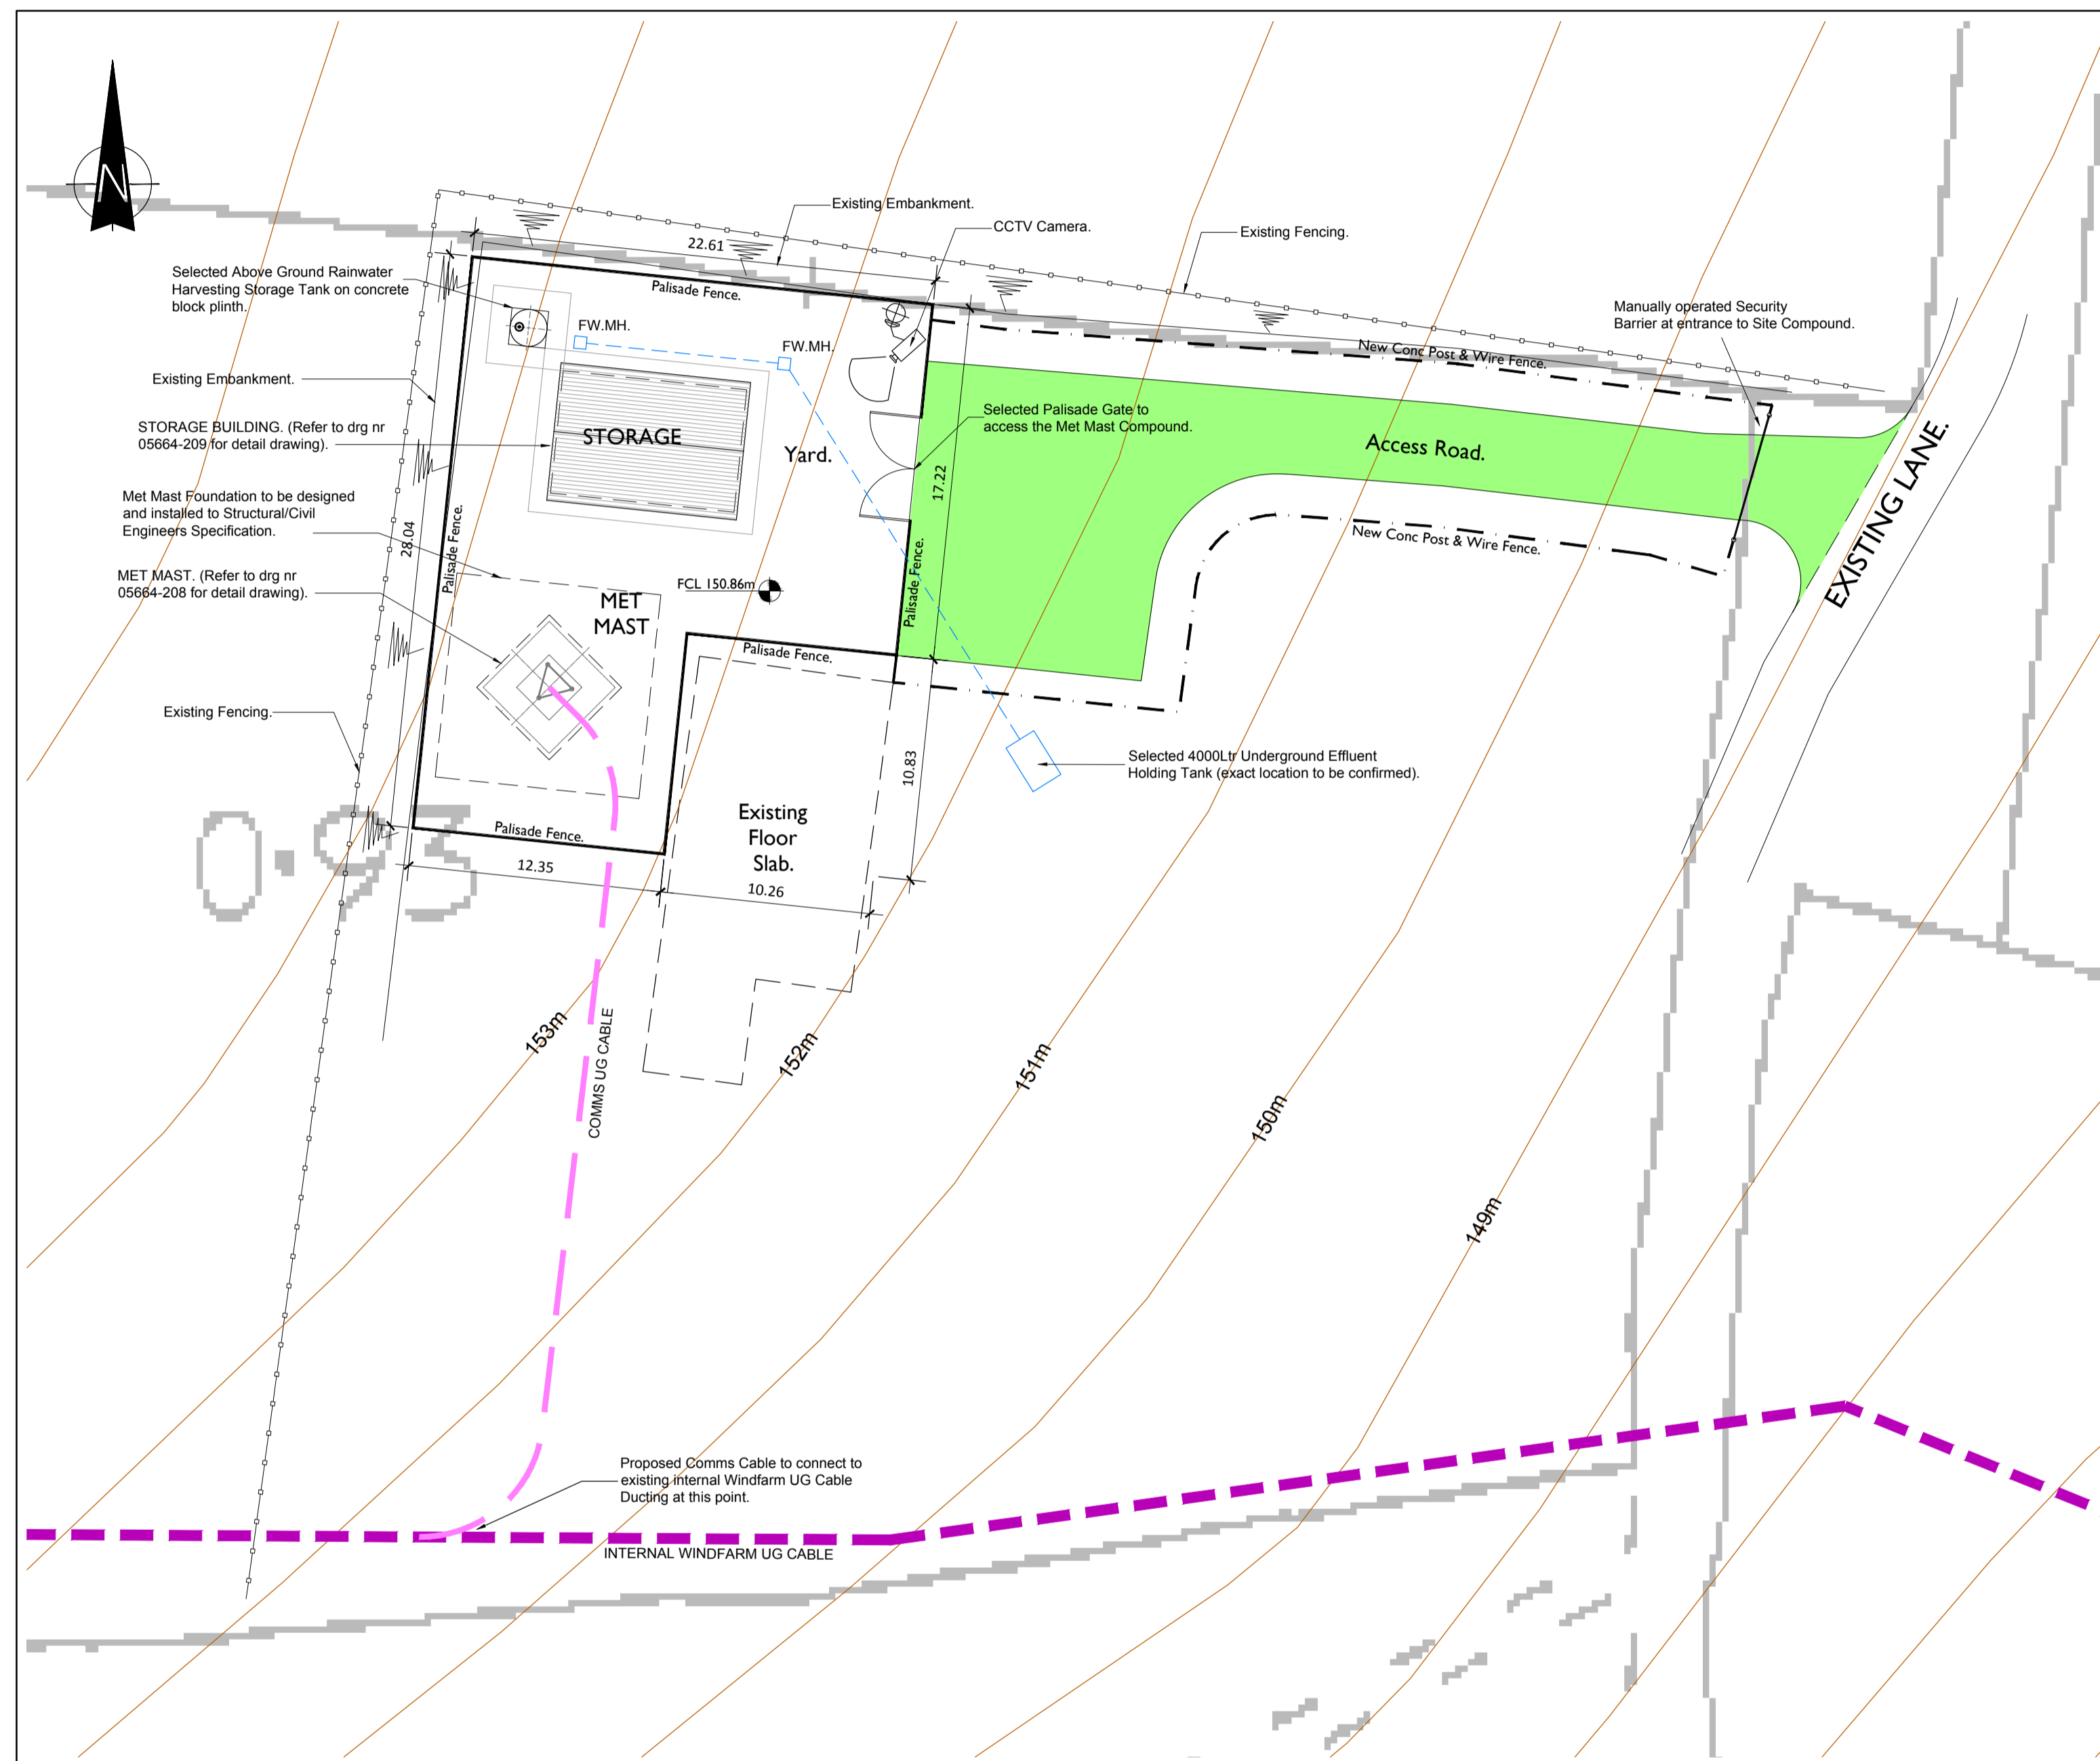

**SITE LAYOUT PLAN**

Scale: - 1:250

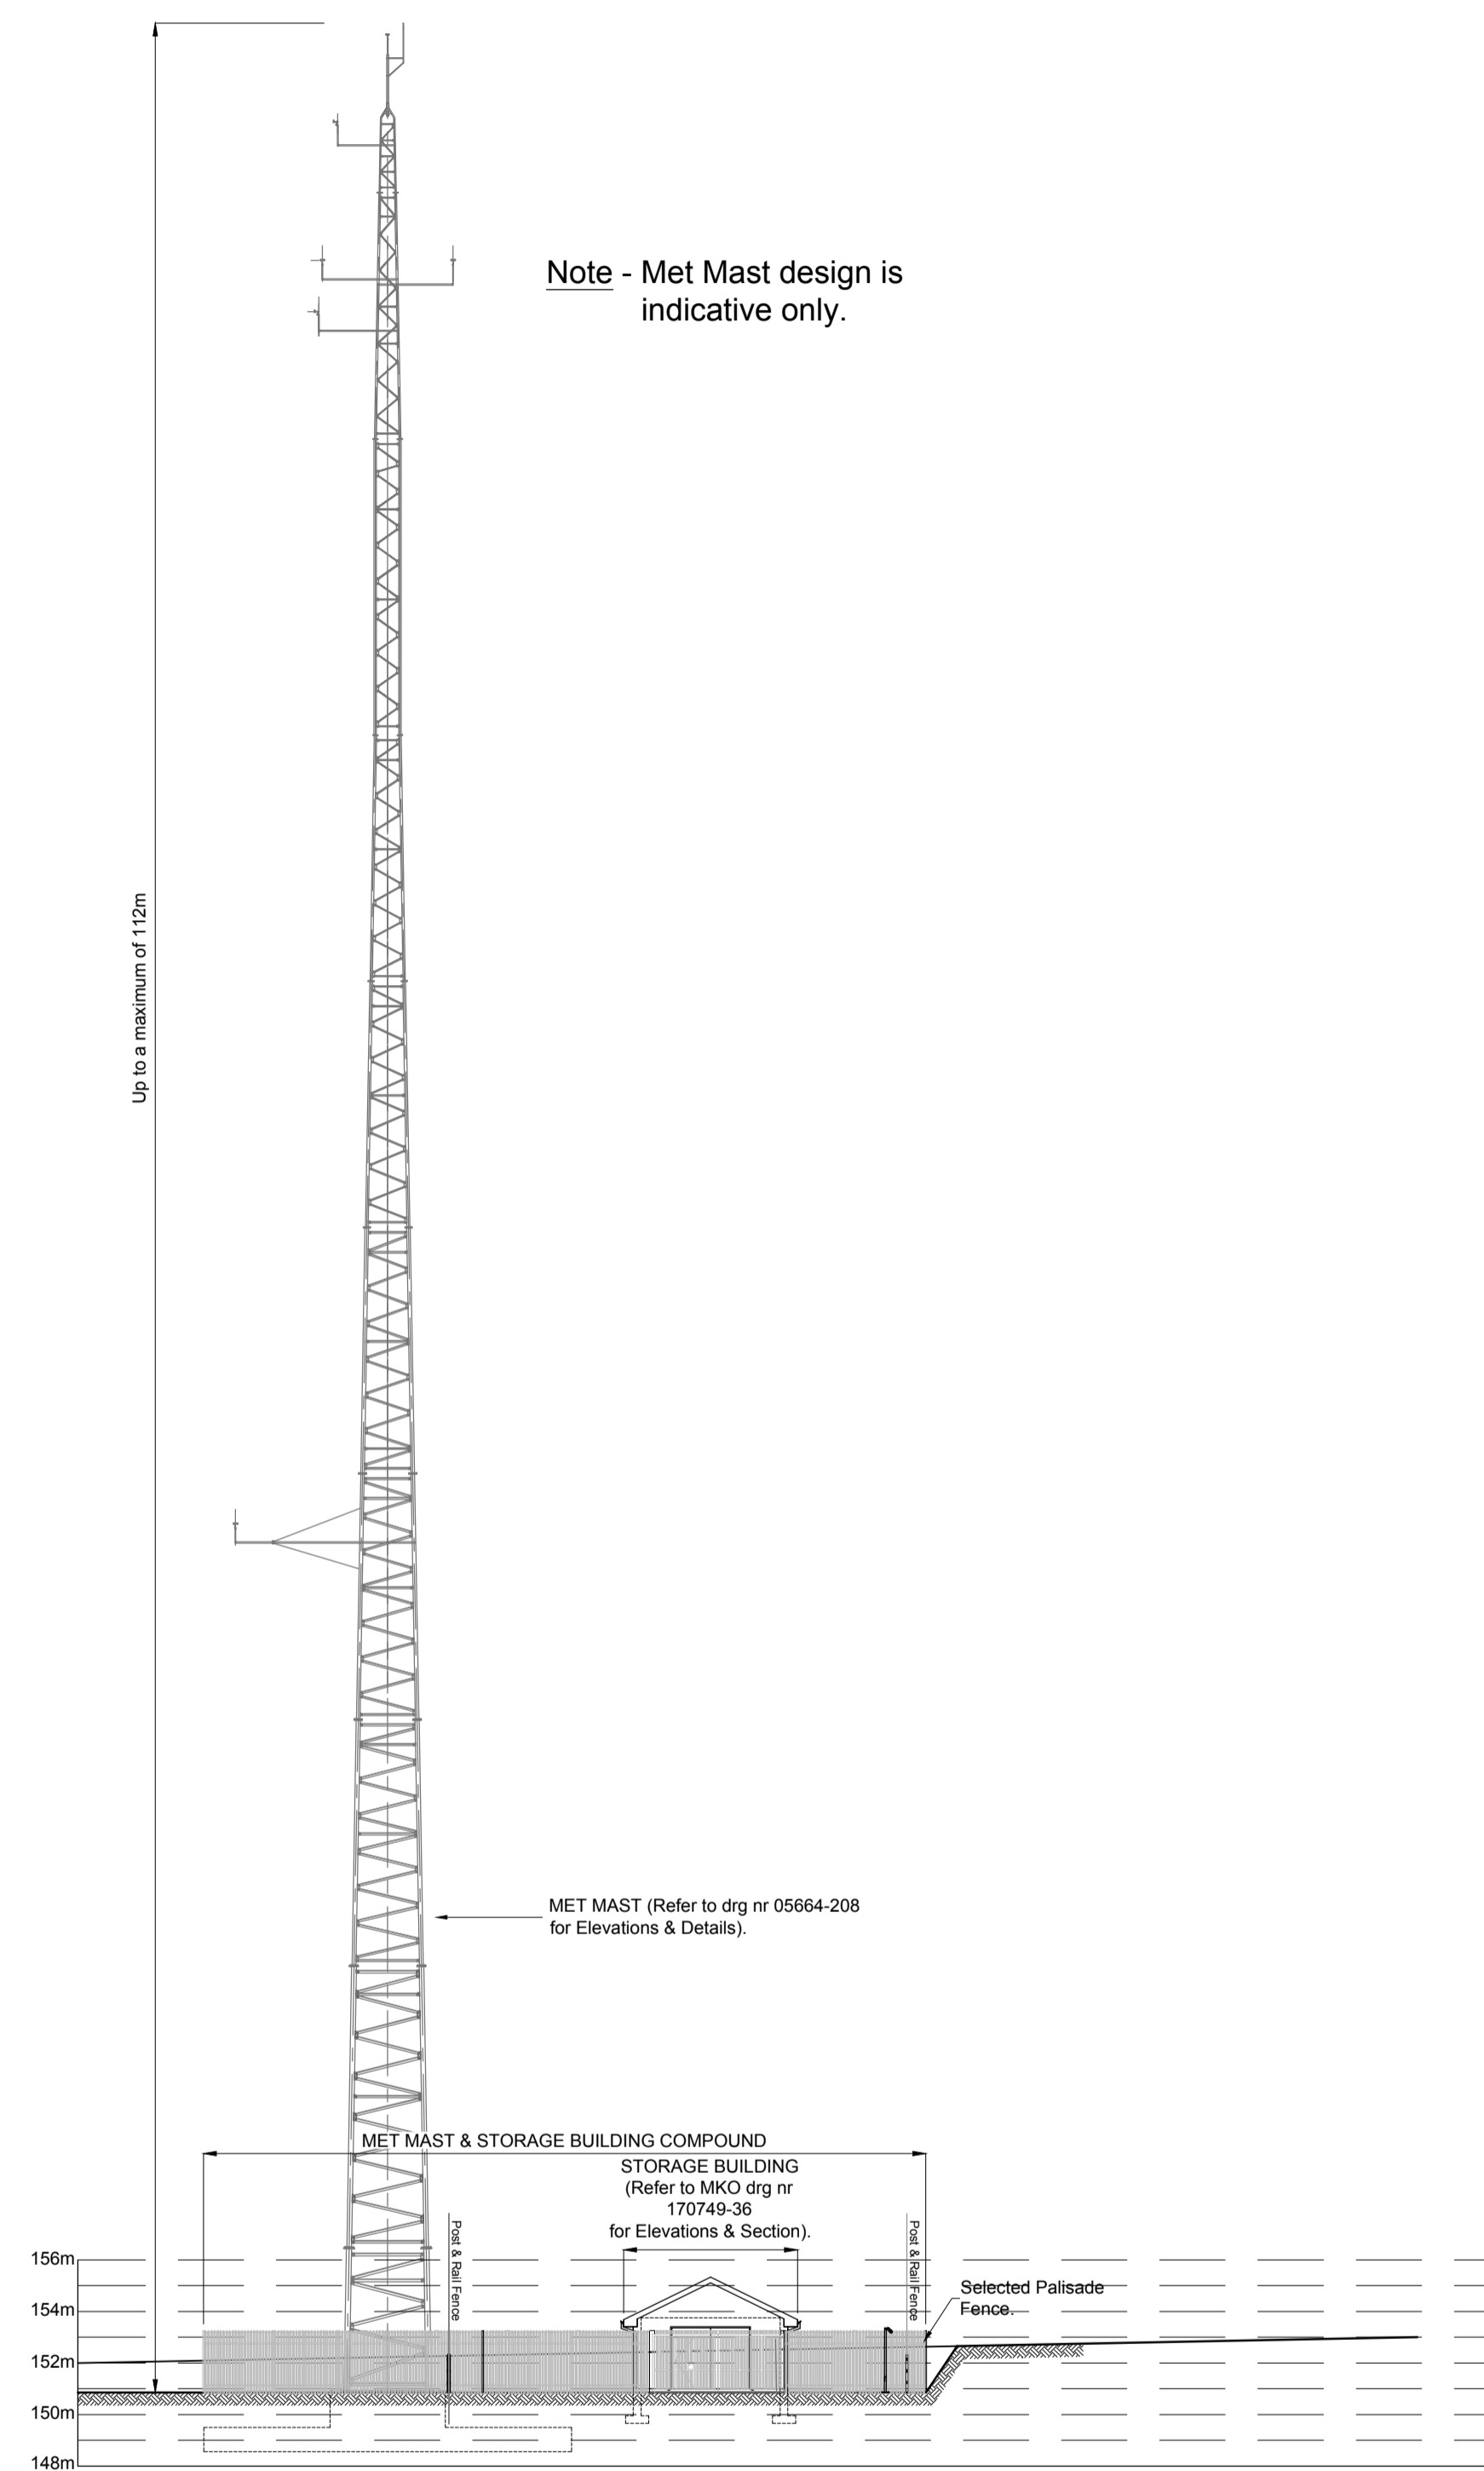

**EAST ELEVATION**

Scale: - 1:250

Note - Met Mast design is indicative only.