


Drawing Notes

1. Layout and arrangements of substation buildings and electrical equipment is shown indicatively and for illustration purposes only as final specifications of buildings and electrical equipment is to be dictated by Eirgrid/ESB networks requirements.

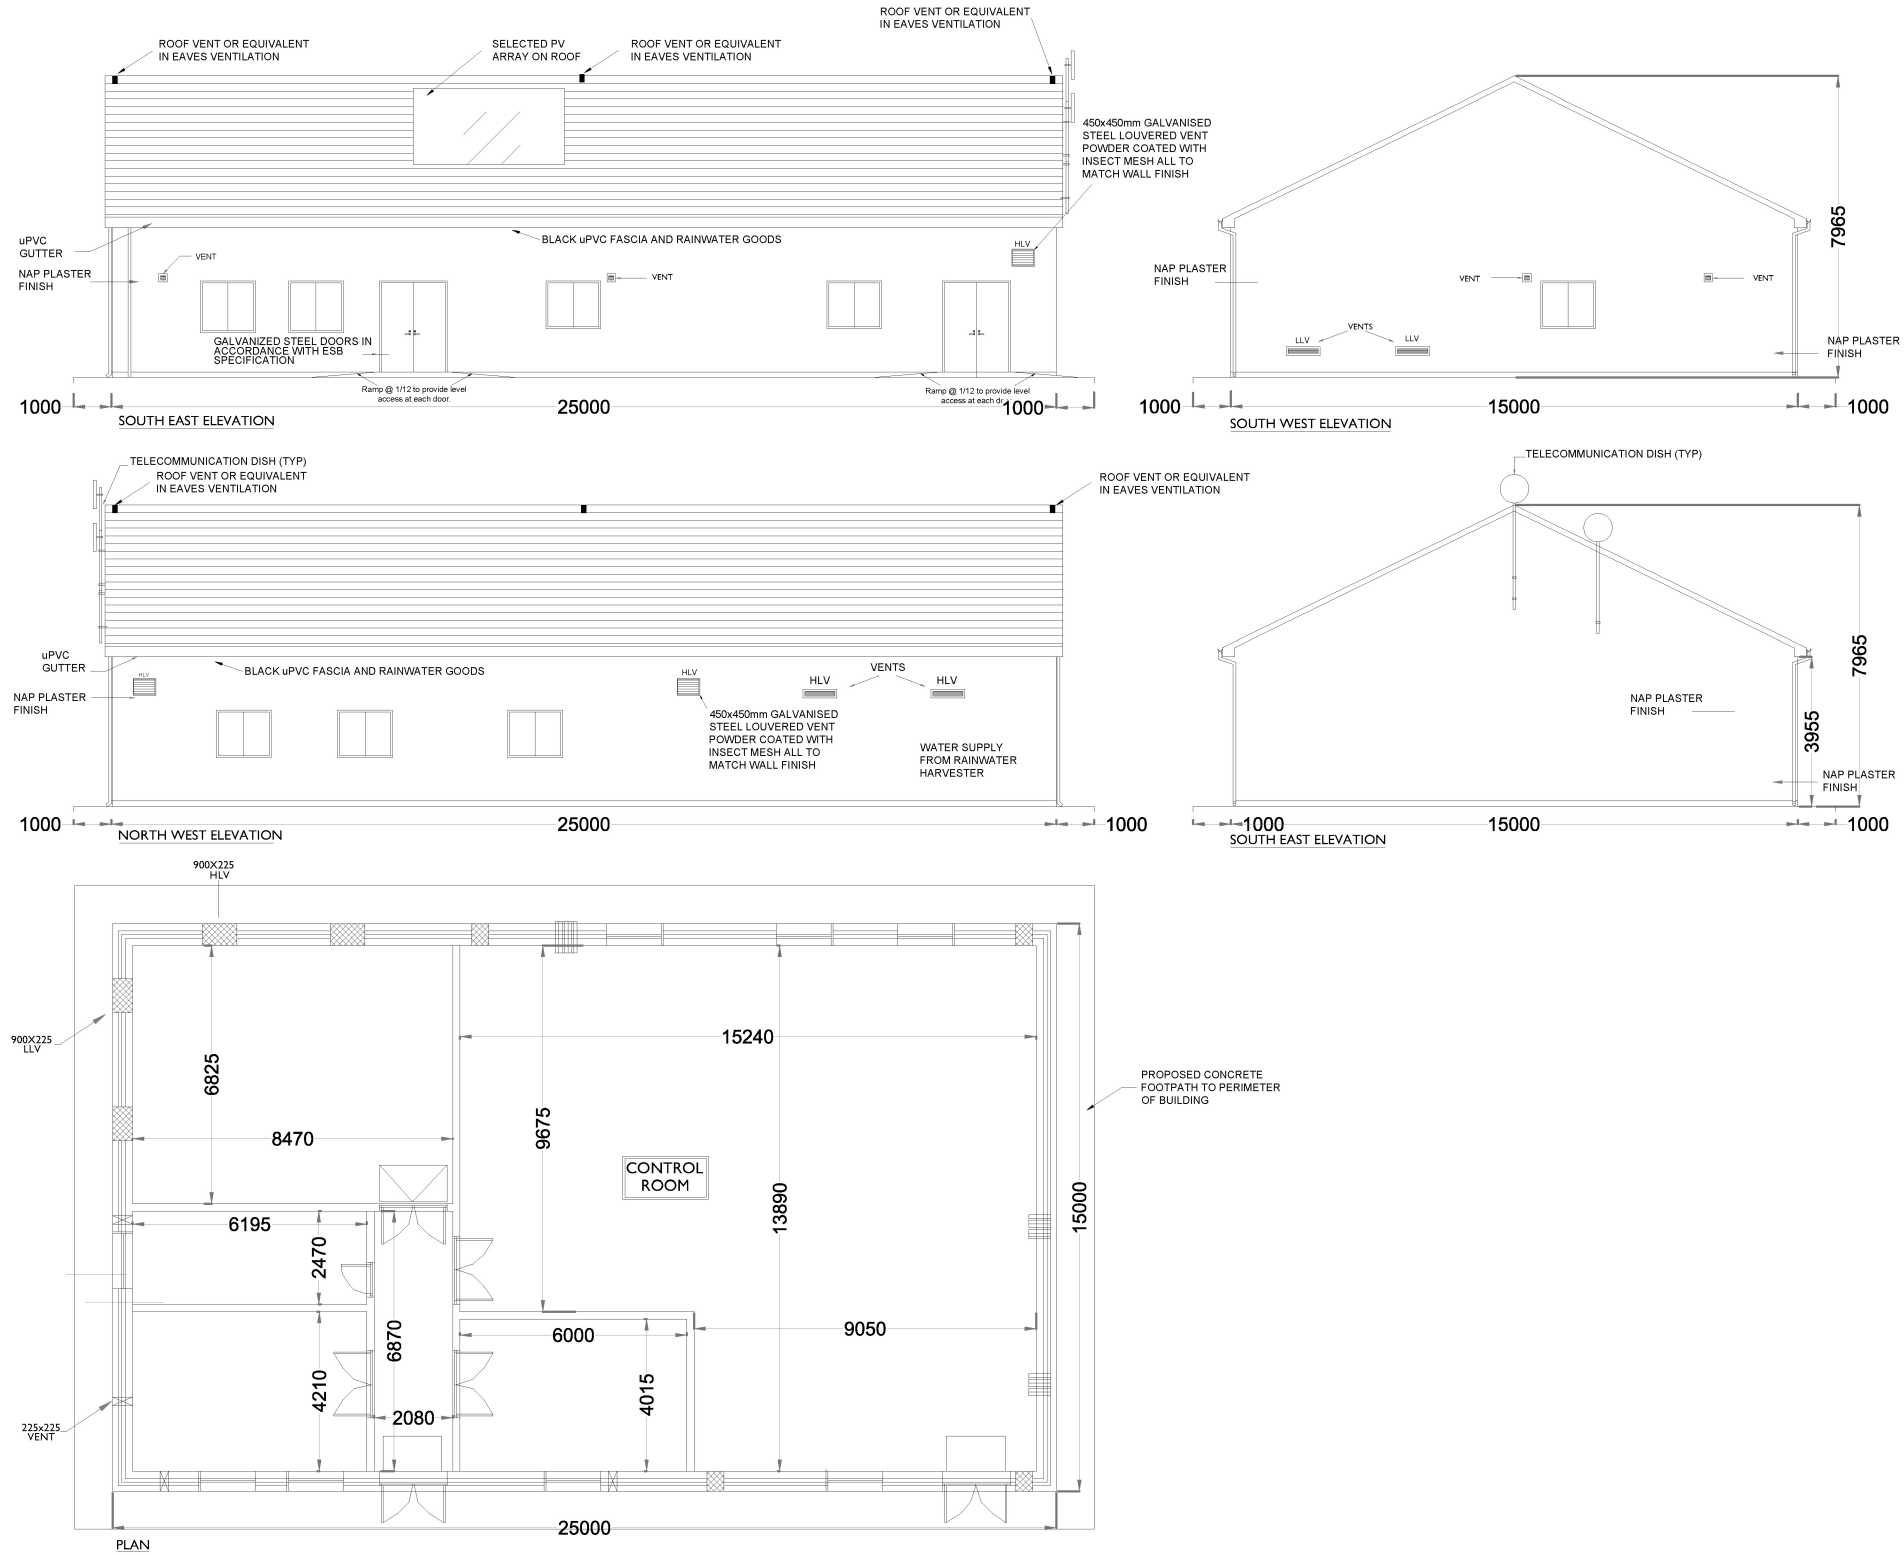

DRAWING TITLE: Substation Control Building	
PROJECT TITLE: Lyrenacarriga Wind Farm, Co. Cork & Co. Waterford	
DRAWING BY: CH	CHECKED BY: DG
PROJECT NO: 170749	DRAWING NO.: 170749 - 27
SCALE: 1:200 @ A3	DATE: 05.01.2021

