

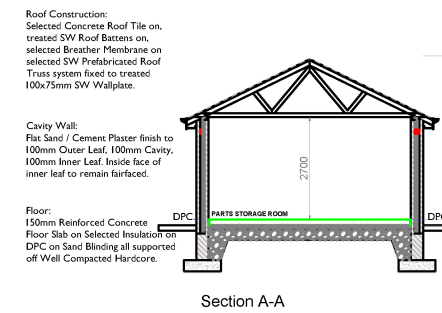
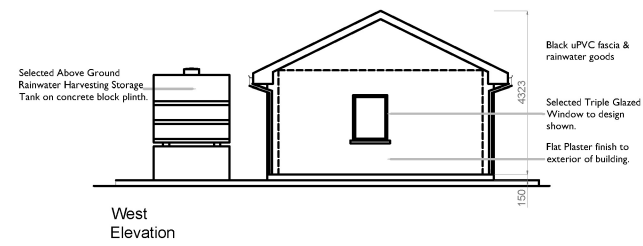
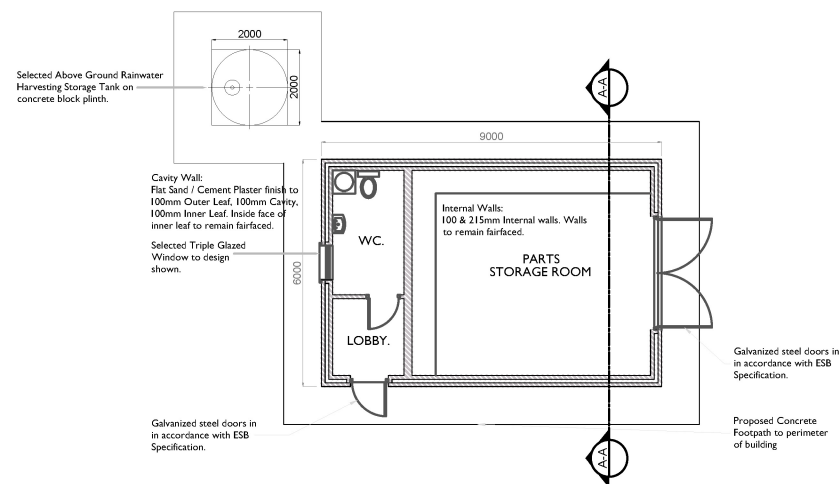
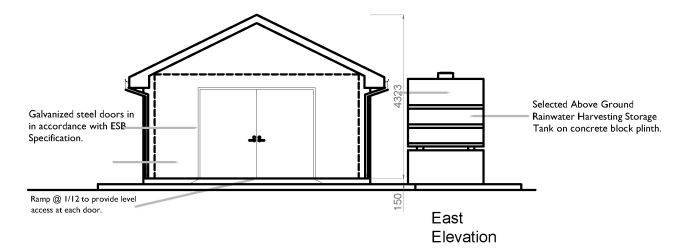


Drawing Notes

1. Met mast on site will either be guyed met mast or free standing met mast depending on site conditions. Both options shown only one will be used.

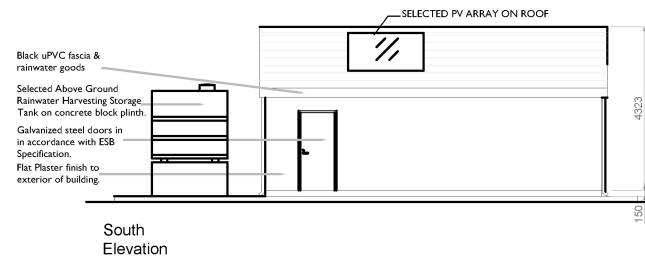

DRAWING TITLE: Met Mast Compound Welfare & Storage Building, Plan & Section	
PROJECT TITLE: Lyrenacarriga Wind Farm, Co. Cork & Co. Waterford	
DRAWING BY: GD	CHECKED BY: DT
PROJECT NO: 170749	DRAWING NO: 170749 - 35
SCALE: 1:200 @ A3	DATE: 05.01.2021

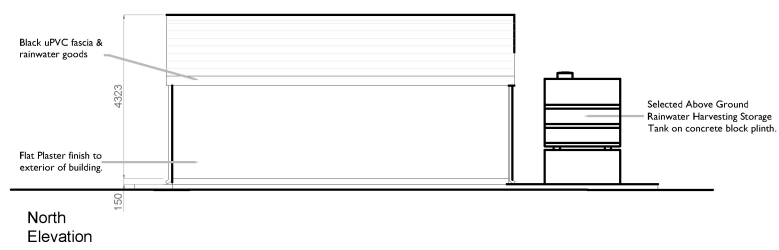