
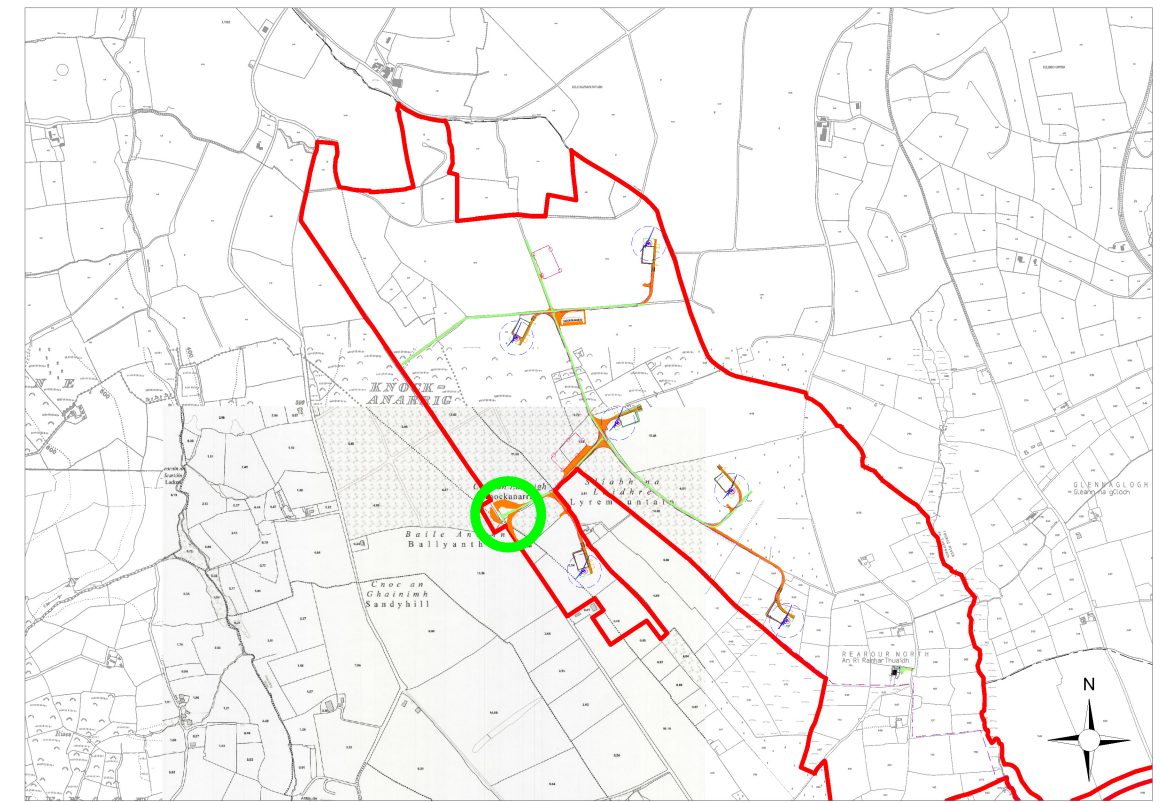
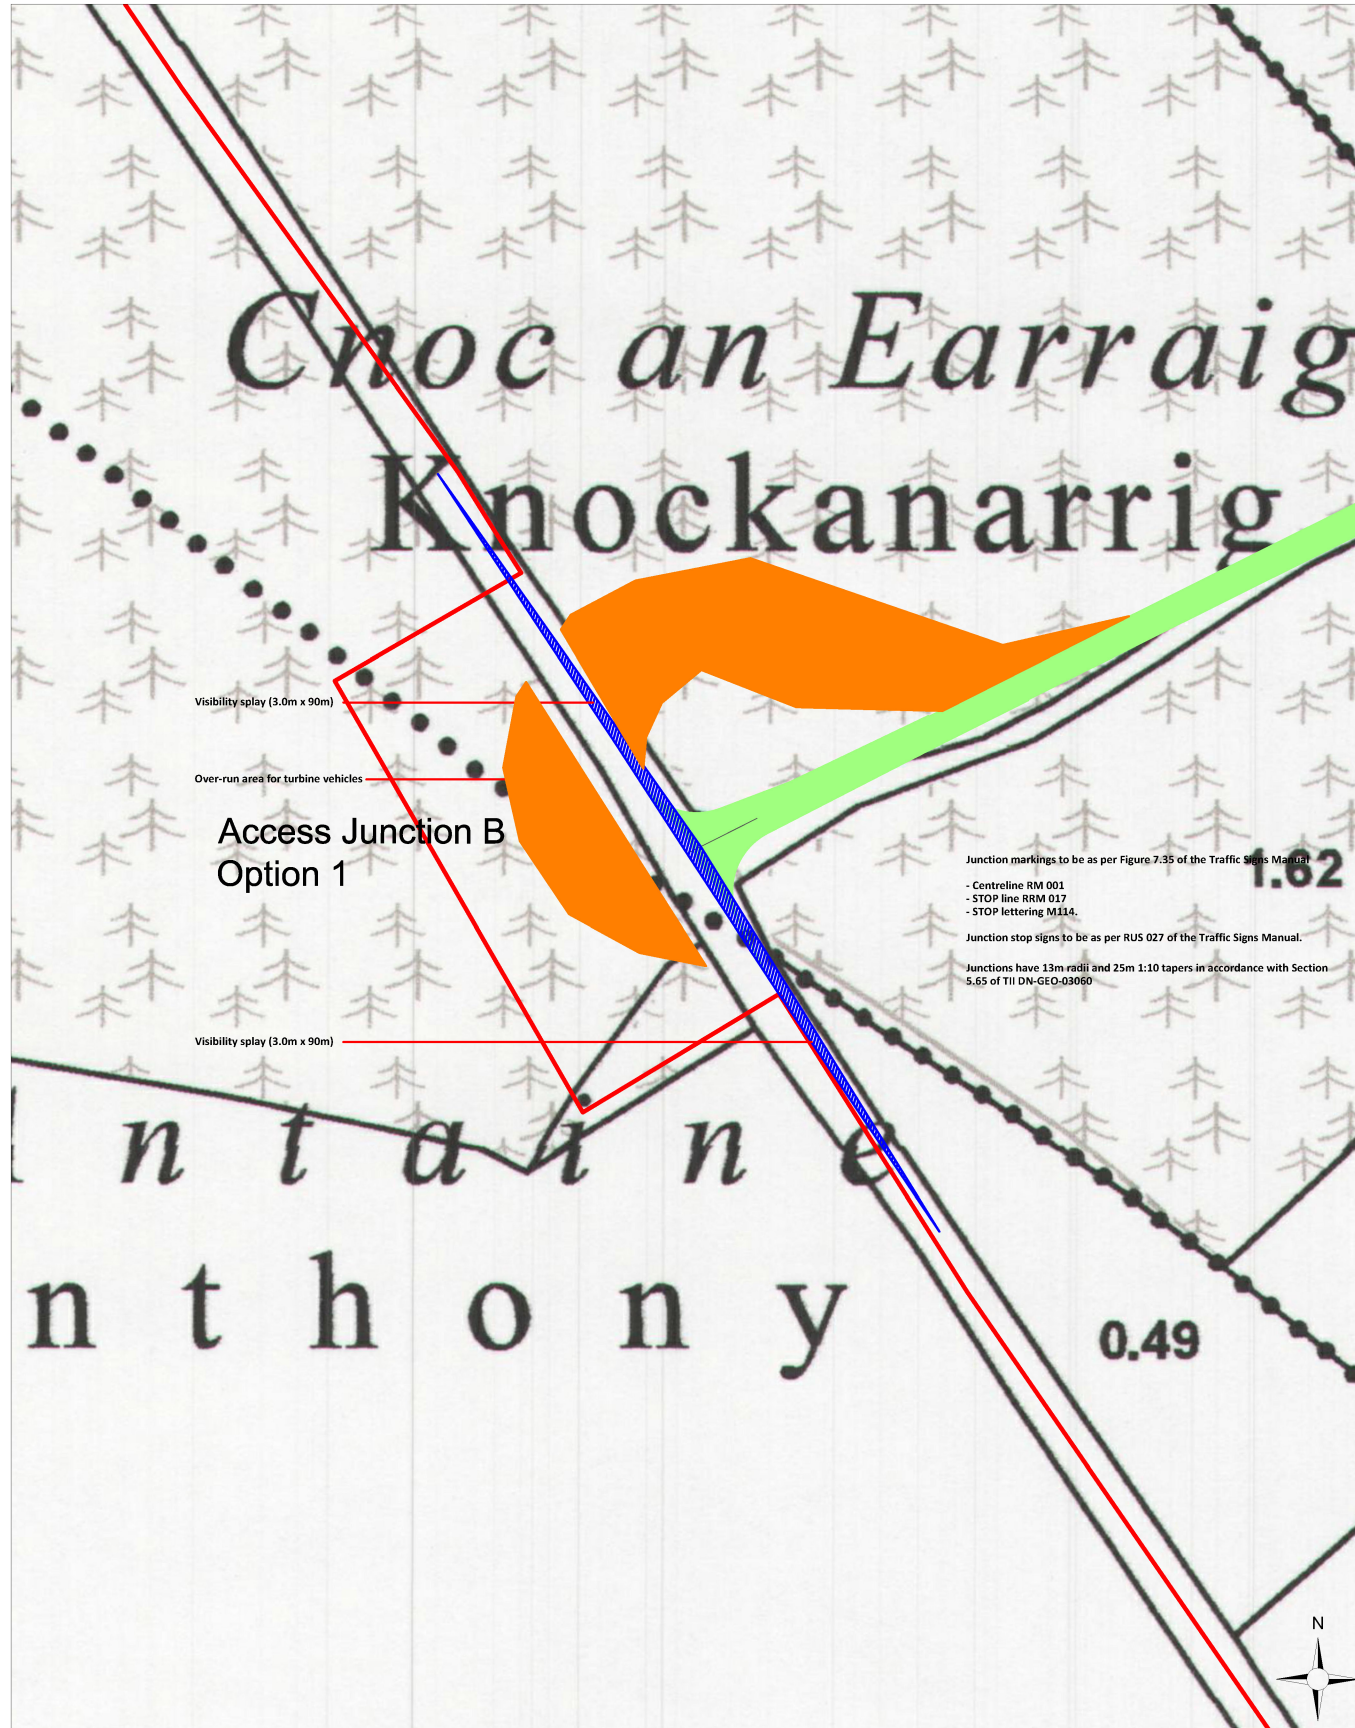



Drawing Legend	
	Existing Track for Upgrade
	Proposed Road
	Sight Line



1:25,000 Location on Context Map 

DRAWING TITLE: <b>Proposed Access Junction B - Option 1</b>	
PROJECT TITLE: Lyrenacarriga Wind Farm, Co. Cork & Co. Waterford	
DRAWING BY: Joseph O'Brien	CHECKED BY: Lorraine Meehan
PROJECT NO: 170749	DRAWING NO.: 170749 - 42
SCALE: 1:1,500 @ A3	DATE: 05.01.2021
 <b>MKO</b> Planning and Environmental Consultants Tuam Road, Galway Ireland, H91 VW84 +353 (0) 91 735611 email: info@www.mkofireland.ie Website: www.mkofireland.ie	