

**Drawing Legend**

- Existing Track for Upgrade
- Proposed Road
- Sight Line



## Access Junction C

Junction markings to be as per Figure 7.35 of the Traffic Signs Manual

- Centreline RM.001
- STOP line RRM 017
- STOP lettering M114.

Junction stop signs to be as per RUS 027 of the Traffic Signs Manual.

Junctions have 13m radii and 25m 1:10 tapers in accordance with Section 5.65 of TII DN-GEO-03060

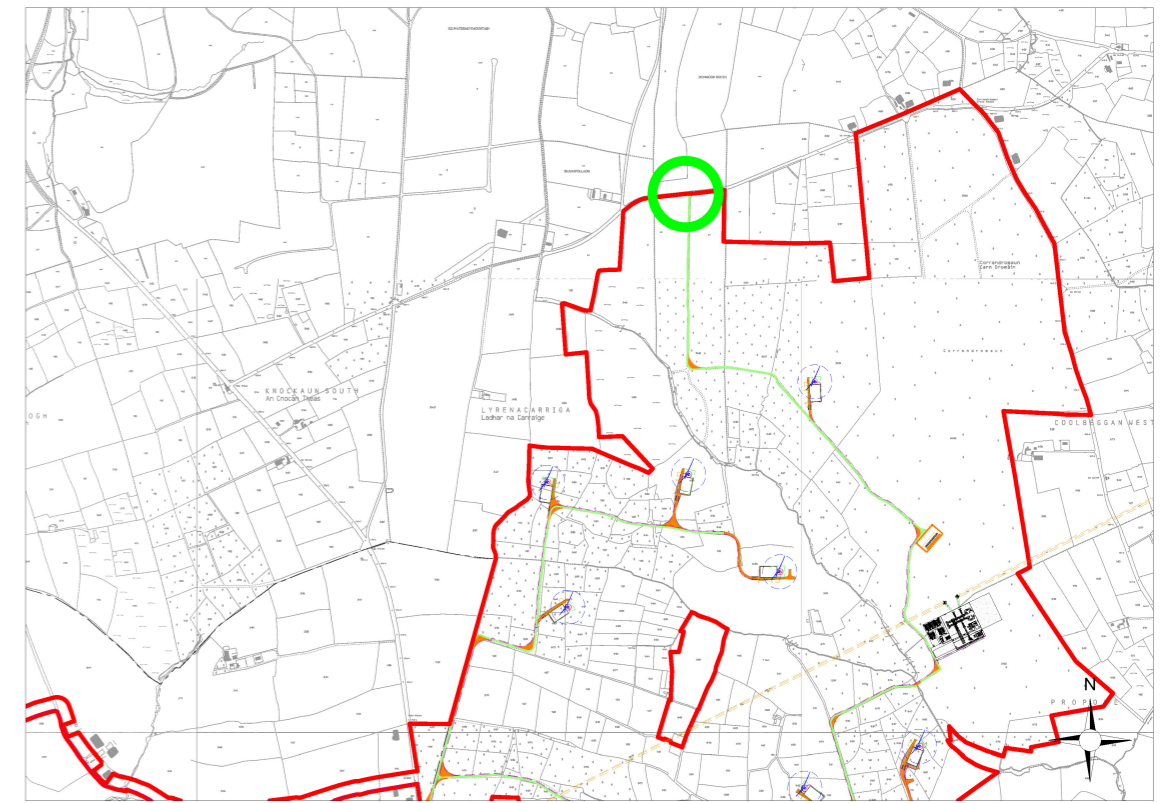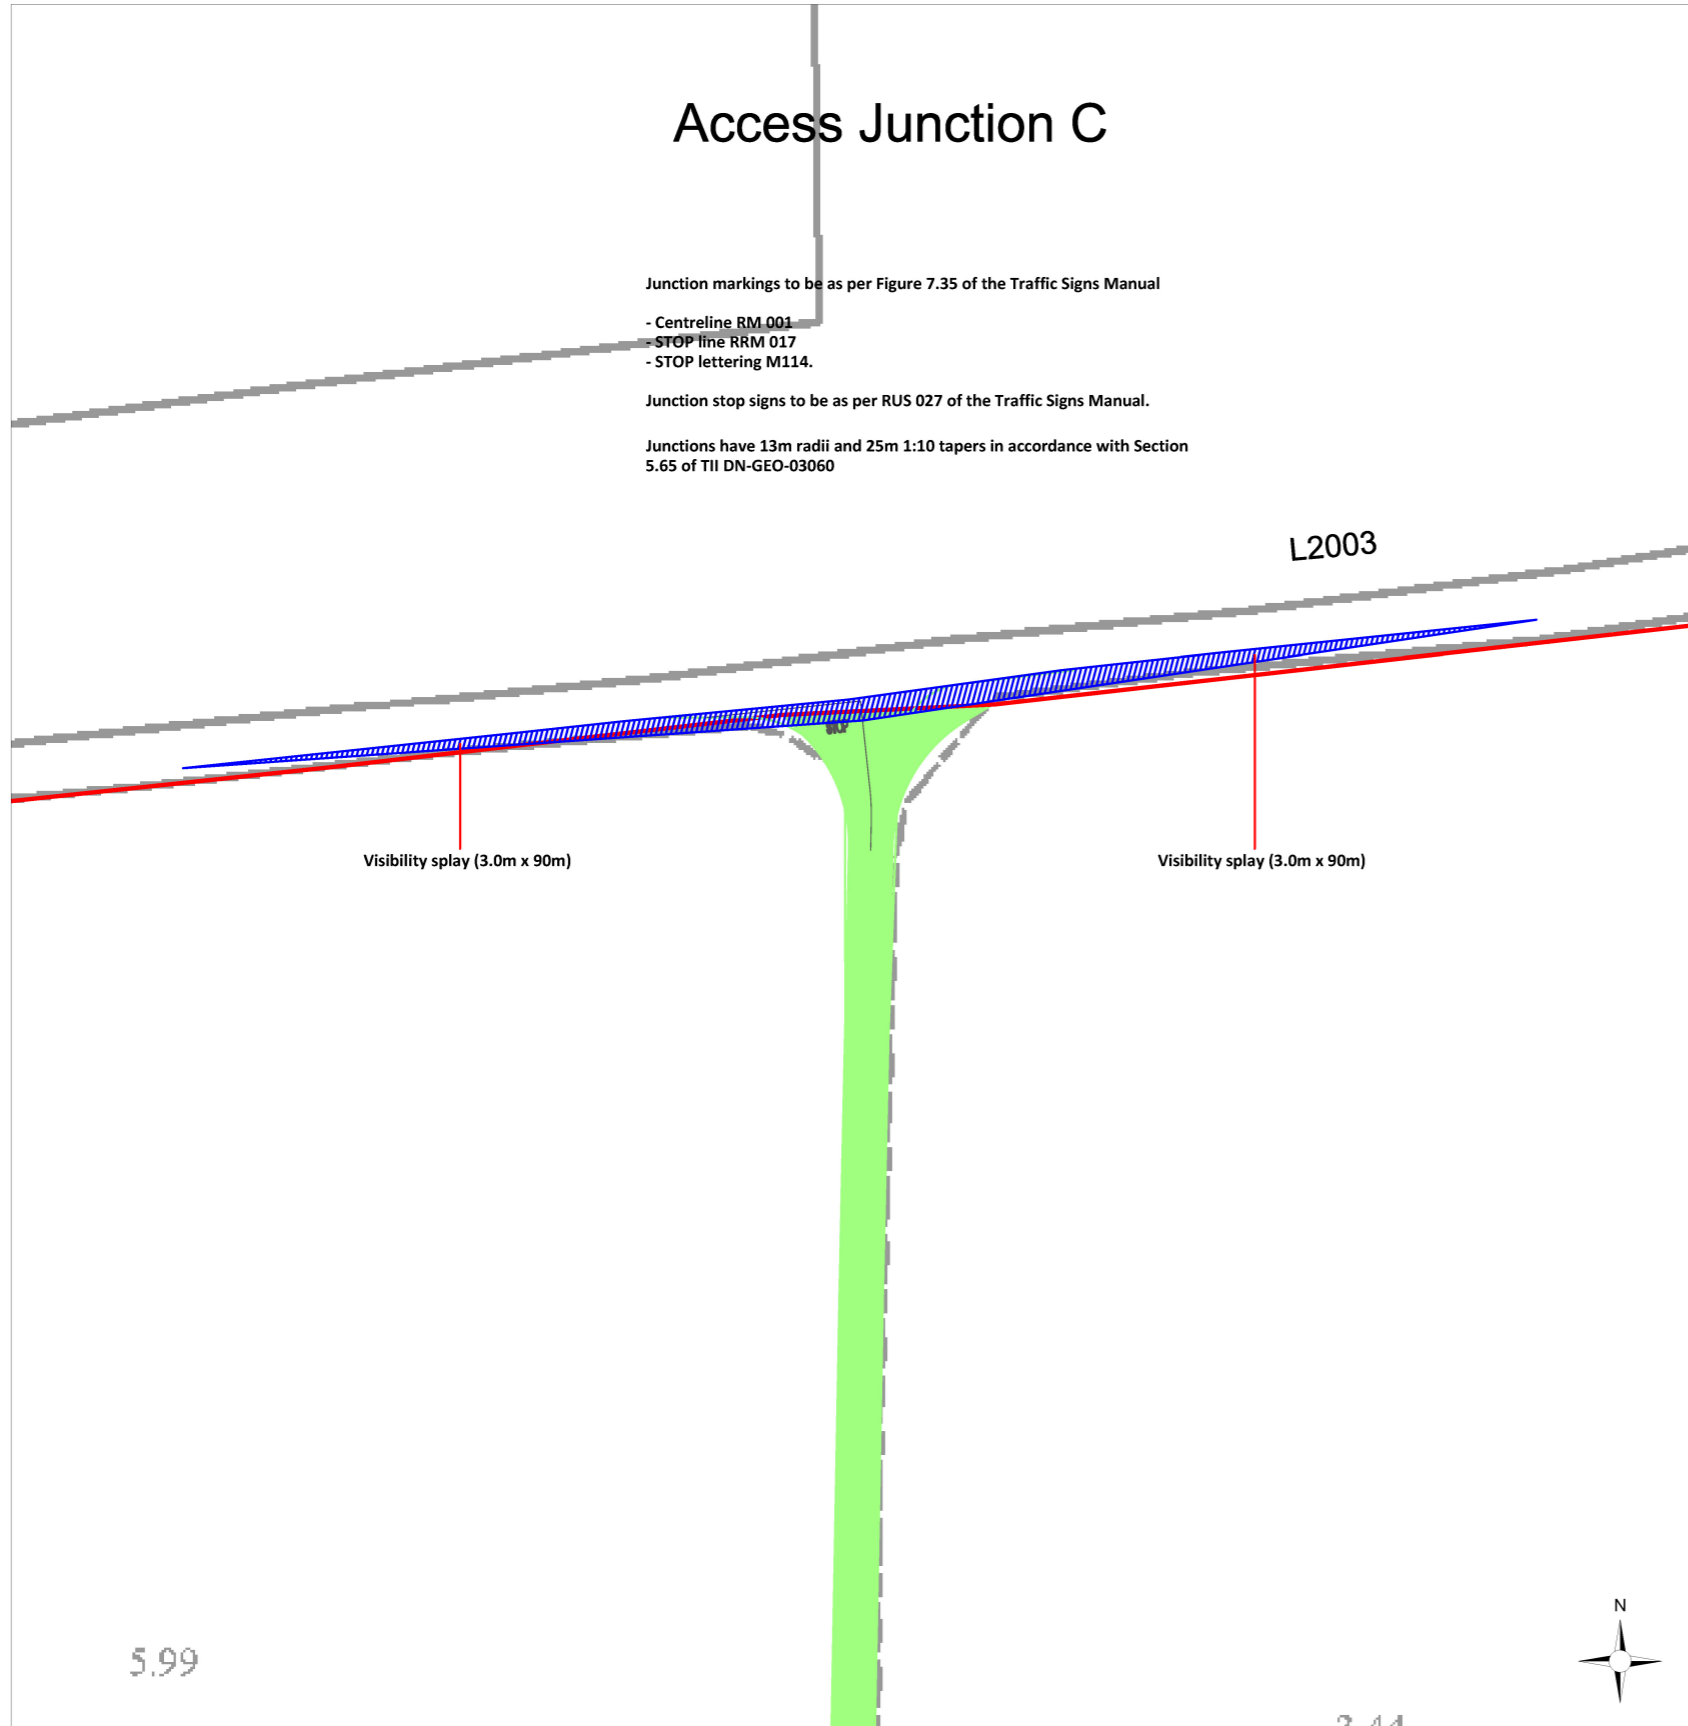

1:25,000 Location on Context Map



<b>Proposed Access Junction C</b>	
PROJECT TITLE: <b>Lyrenacarriga Wind Farm, Co. Cork &amp; Co. Waterford</b>	
DRAWING BY: <b>Joseph O'Brien</b>	CHECKED BY: <b>Lorraine Meehan</b>
PROJECT No: <b>170749</b>	DRAWING No: <b>170749 - 44</b>
SCALE: <b>1:1,000 @ A3</b>	DATE: <b>05.01.2021</b>

**MKO**  
Planning and Environmental Consultants  
Tuam Road, Galway  
Ireland, H91 VWB4  
+353 (0) 91 735611  
email: info@www.mkofireland.ie  
Website: www.mkofireland.ie